



Typical elevation of a Slim Line Lift Out frame.

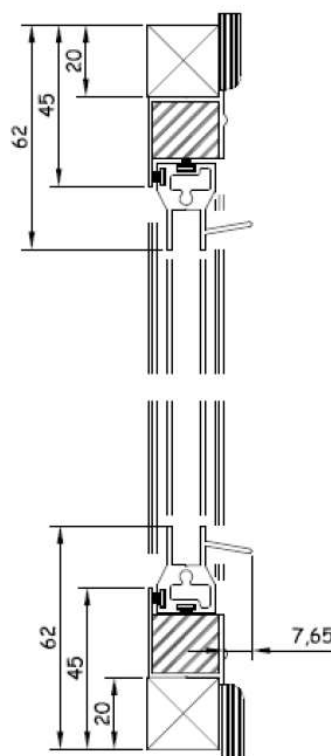

Section through the Lift Out frame.

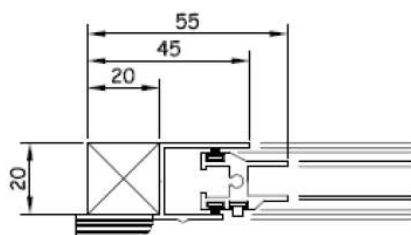

Lift Out Jamb detail.

Specification:

Aluminium sections are to be extruded from 6060 alloy EN755-2.
 EP White Gloss - 60 Micron finish.
 All aluminium to be powder coated to BS 6496.
 Frames and sashes are to be mechanically jointed using BZP screws to DIN 7982 - 8 microns.
 The sub-frame is from English hardwood, kiln dried to KD:FAS1F.
 Sub-frames are butt jointed using BZP screws to DIN 965 - 8 microns. Standard sizes 45mm x 21mm & 62mm x 21mm.
 Non-standard sizes are available to order.
 All frames are factory glazed.
 A choice of 4mm or 6mm clear float annealed or toughened.
 6.4mm clear laminate 6.4mm Acoustic Glass.
 Gaskets are in accordance with BS 2782 in a standard colour of BLACK.
 All sash polypropylene woolpiles are to BS 7386.
 All frames include upvc or timber trim

Drg No. SL L02	Scale: 1:20 & 1:2 (at A4)
Client::	
Architect:	Date: Feb 2014
Detail:	
Classic Lift-Out Slim Line: standard panel Fin. Supplied on Request	



EMAIL: info@clearviewsg.co.uk
 TEL: 0114 294 5018