
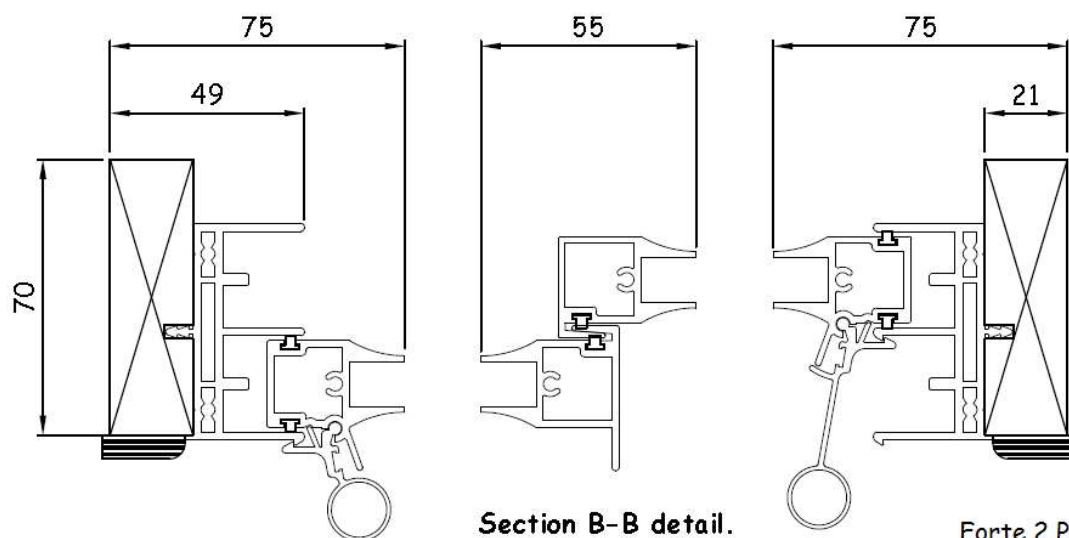


Section A-A detail.

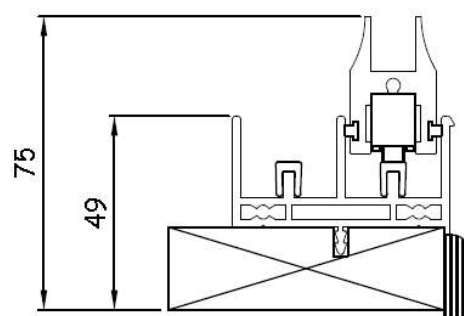

Section B-B detail.

RIGHT HAND (RH) VERSION PANEL POSITION SWITCHED

Specification:

Aluminium 6063T6 alloy to BS EN 755 standard, powder coated to BS 6496 to 60 micron finish.

Stock finishes: White - Interpon SA 098E high gloss, brown - van dyke and silver anodised. The sub-frame is manufactured from primed high quality, environmentally certified (MTCS) engineered timber. Standard sizes 62mm x 21mm & 70mm x 21mm.

All frames are factory glazed.

Standard gasket colour is black.

All frames include pvc-u trim as standard - Painted MDF or PEFC timber available upon request.

In line with our company policy of continuous product development and improvement, Clearview reserves the right to make minor alterations to specification without notice.

Forte 2 Pane Horizontal Slider

Optional Extras

- white gasket
- locking fitch catch
- Chubb lock
- travel limit stop
- 25mm x 25mm box support bar where stacked
- white aluminium coupling / stacking interlock
- Trickle vents / acoustic trickle vents
- RAL colour
- Timber sizes other than standard



Type: Forte Horizontal Slider 2 Pane Reveal Fix Left Hand

Date: 3/6/2014

Drg. No. HHS2 RF LH

Scale: 1:20 & 1:2 (at A4)

EMAIL: info@clearviewsg.co.uk
TEL: 0114 294 5018