
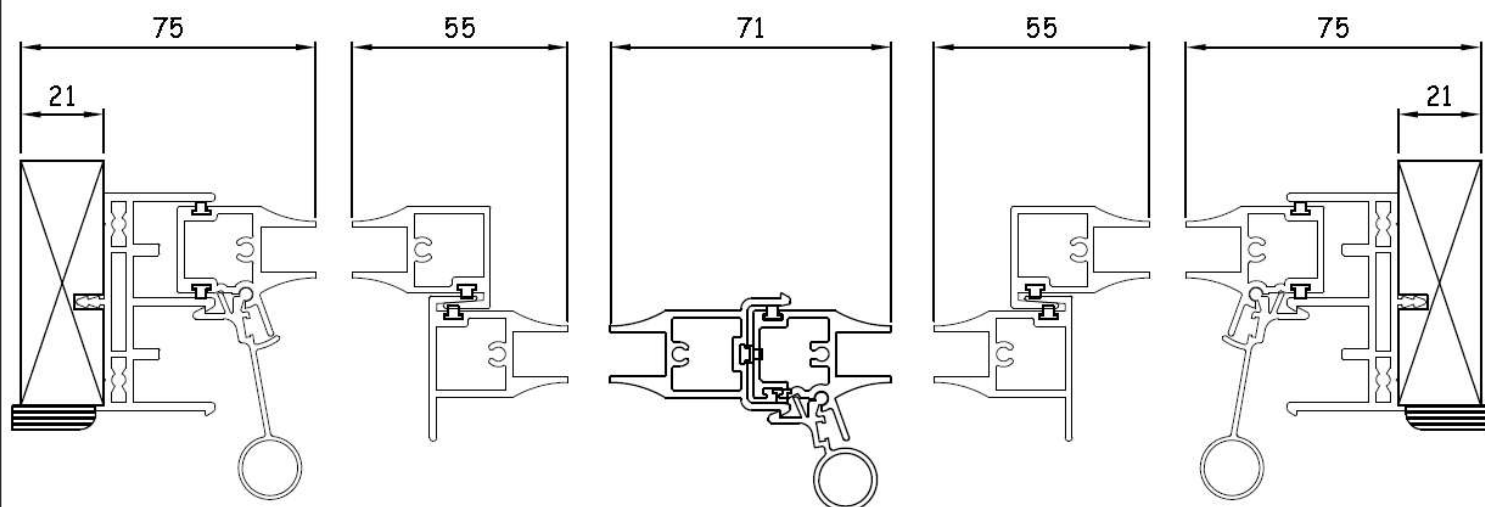


Section A-A detail.

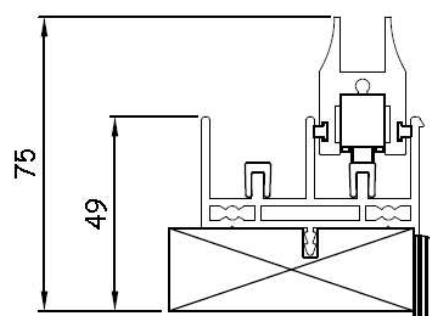

Section B-B detail.

Specification:

Aluminium 6063T6 alloy to BS EN 755 standard, powder coated to BS 6496 to 60 micron finish.
 Stock finishes: White - Interpon SA 098E high gloss, brown - van dyke and silver anodised.
 The sub-frame is manufactured from primed high quality, environmentally certified (MTCS) engineered timber. Standard sizes 62mm x 21mm & 70mm x 21mm.
 All frames are factory glazed.
 Standard gasket colour is black.
 All frames include pvc-u trim as standard - Painted MDF or PEFC timber available upon request.

In line with our company policy of continuous product development and improvement, Clearview reserves the right to make minor alterations to specification without notice.

Forte Horizontal Slider Optional Extras

white gasket
 locking fitch catch
 Chubb lock
 travel limit stop
 25mm x 25mm box support bar where stacked
 white aluminium coupling / stacking interlock
 Trickle vents / acoustic trickle vents
 RAL colour
 Timber sizes other than standard



Type: Forte Horizontal Slider 4 Pane Face Fix

Date: 3/6/2014

Drg. No. HHS4 FF

Scale: 1:30 & 1:2 (at A4)

EMAIL: info@clearviewsg.co.uk
 TEL: 0114 294 5018